



Figure 1A

Ash Grove Cement Co.
Portland, Oregon

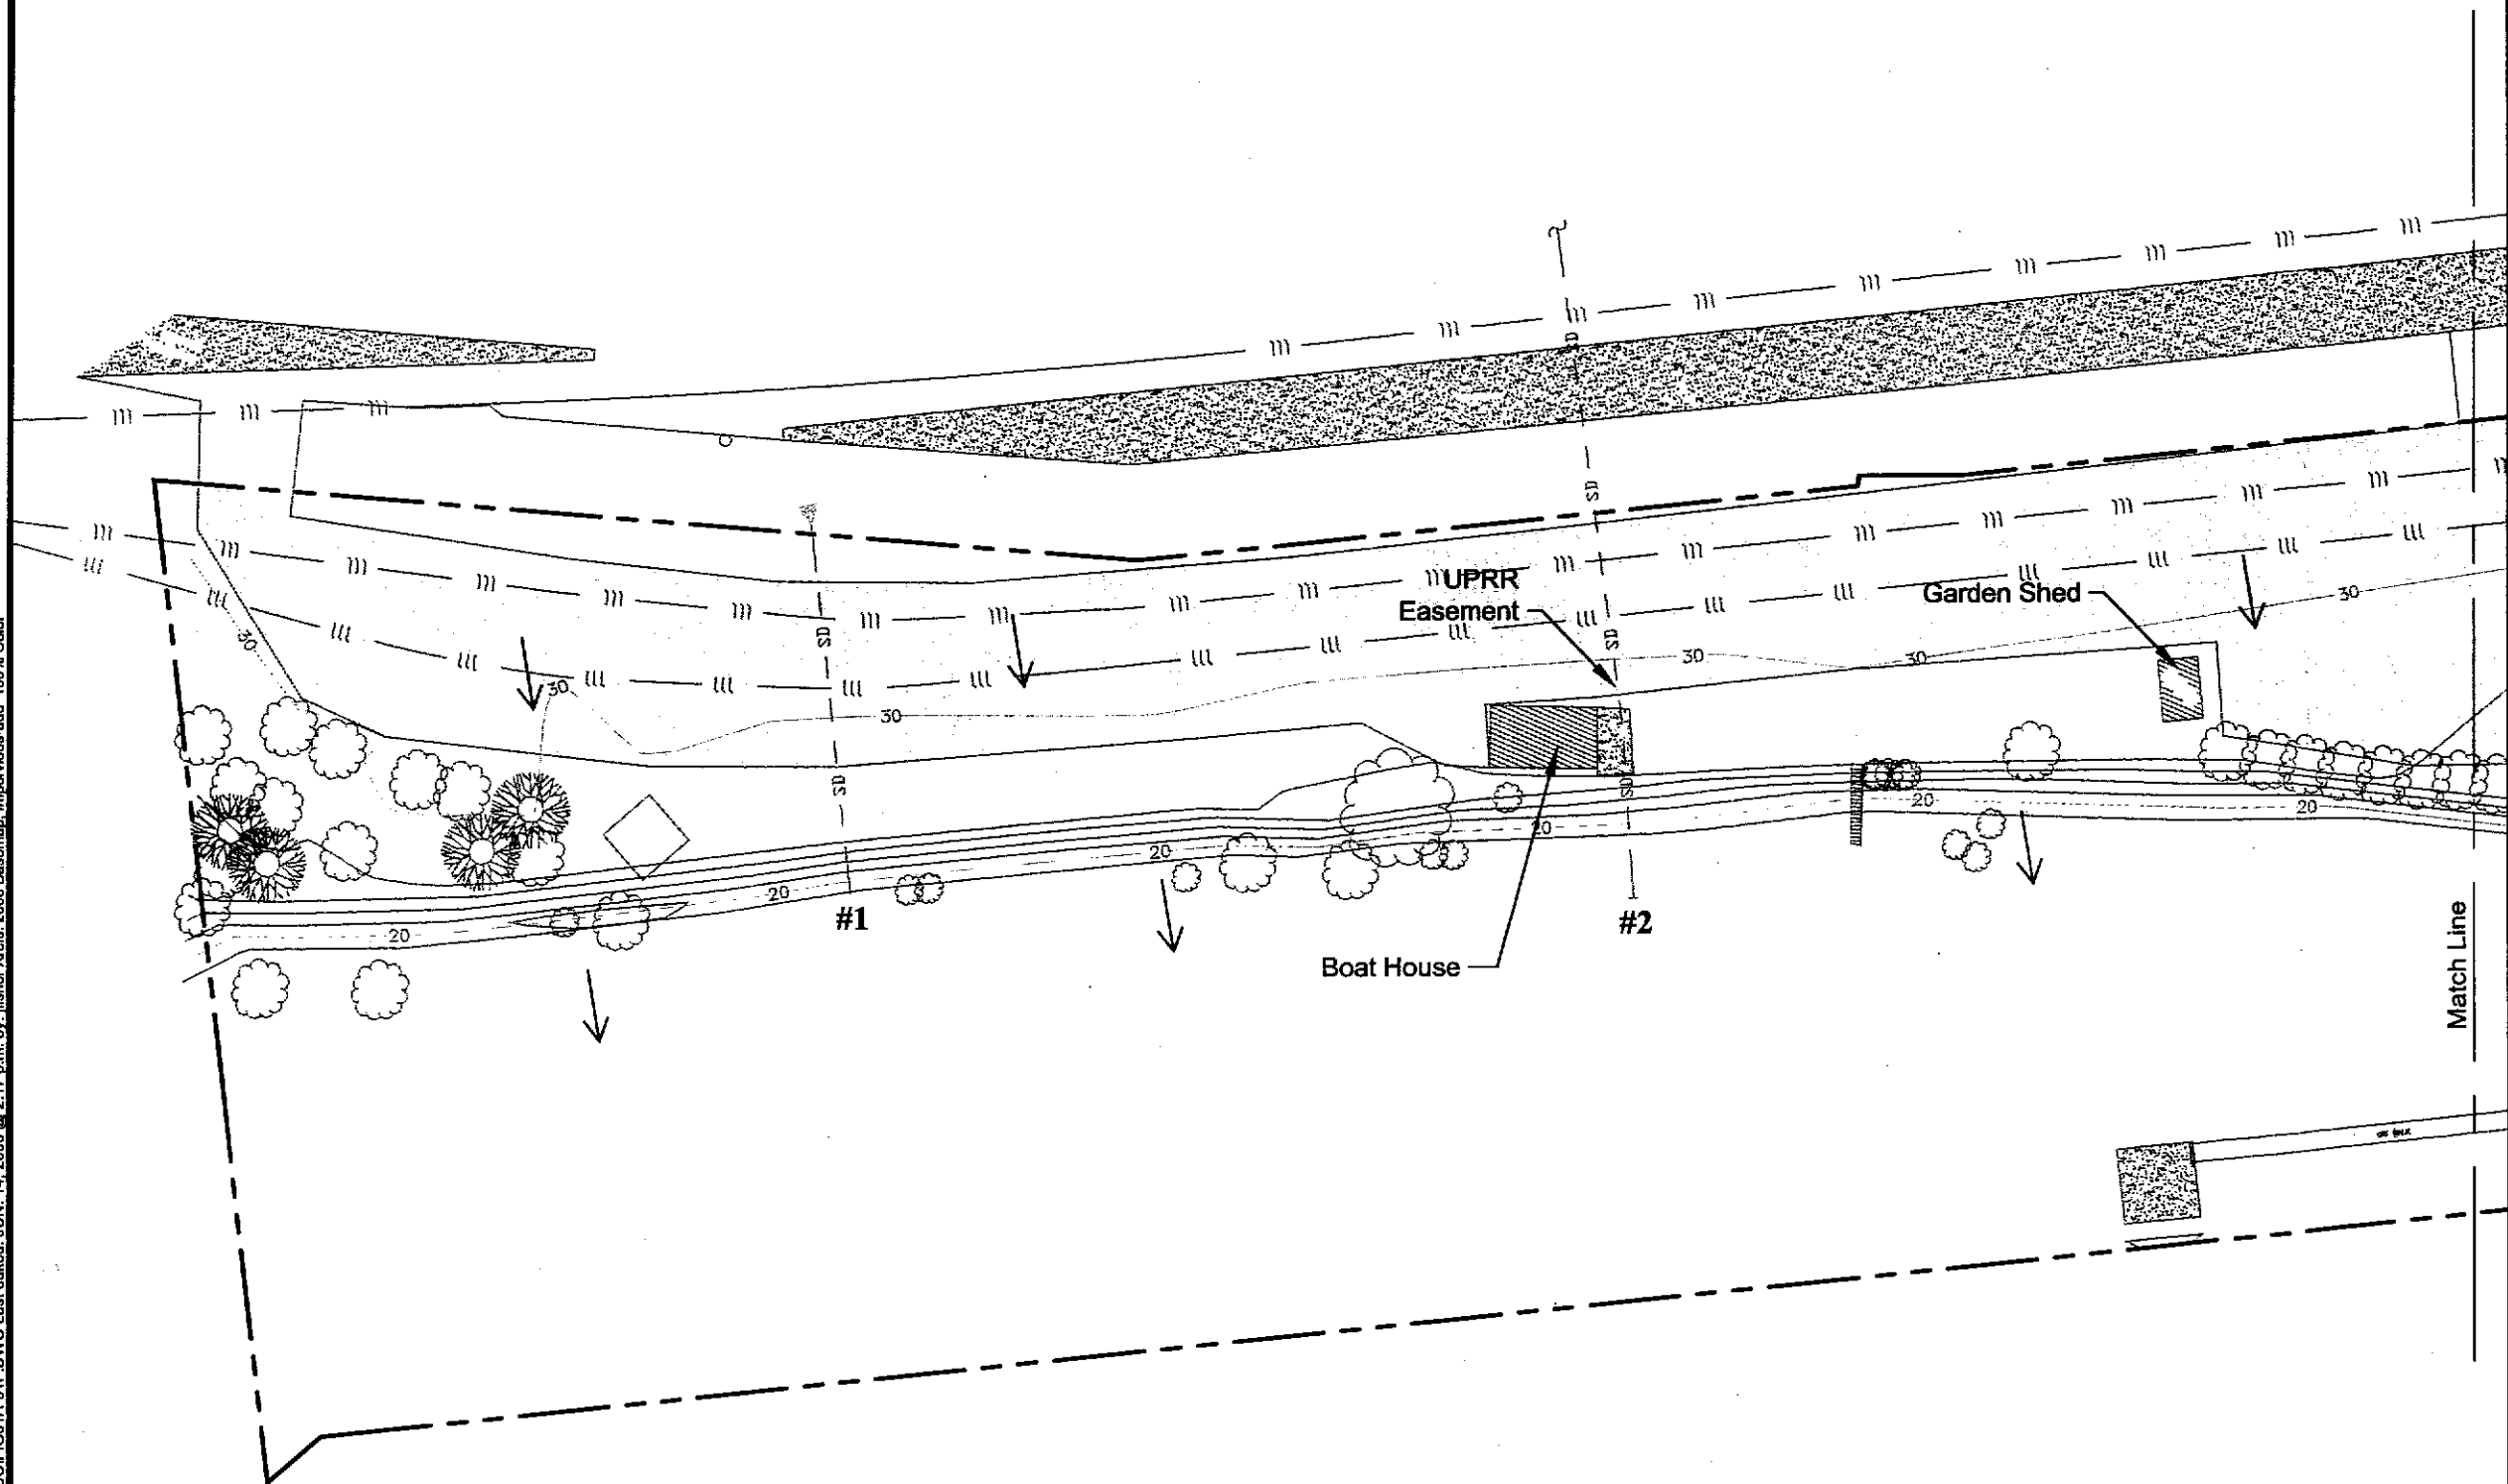

- Legend:**
- Property Boundary
 - x Fence
 - ||| Railroad Tracks
 - #2 Outfall Designation
 - Rock Collector (buried)
 - Stormwater Line (not used by Ash Grove)
 - Direction of Surface Water Flow
 - Asphalt Pavement
 - Concrete
 - Buildings

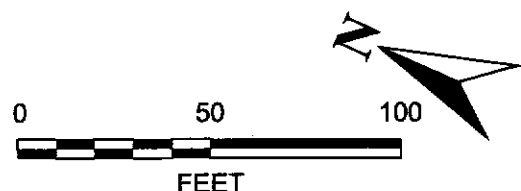


Note:
Based on Alta Land Title survey by
Caswell/Hertel Surveyors on Sept. 26,
2005, and updated in February 2006
and March 2006.

**MAUL
FOSTER
ALONGI INC.**
ENVIRONMENTAL & ENGINEERING CONSULTANTS
Vancouver, WA | Portland, OR | www.MFAinc.org


File: G:\0168.01 ASH GROVE CEMENT CO\02 SPCC\FIG1A-01F.DWG Last edited: JUN. 14, 2006 @ 2:17 p.m. by: J. Fisher Xrefs: 2006 Basemap, Impervious-add 100% Color

Figure 1B

Ash Grove Cement Co.
Portland, Oregon

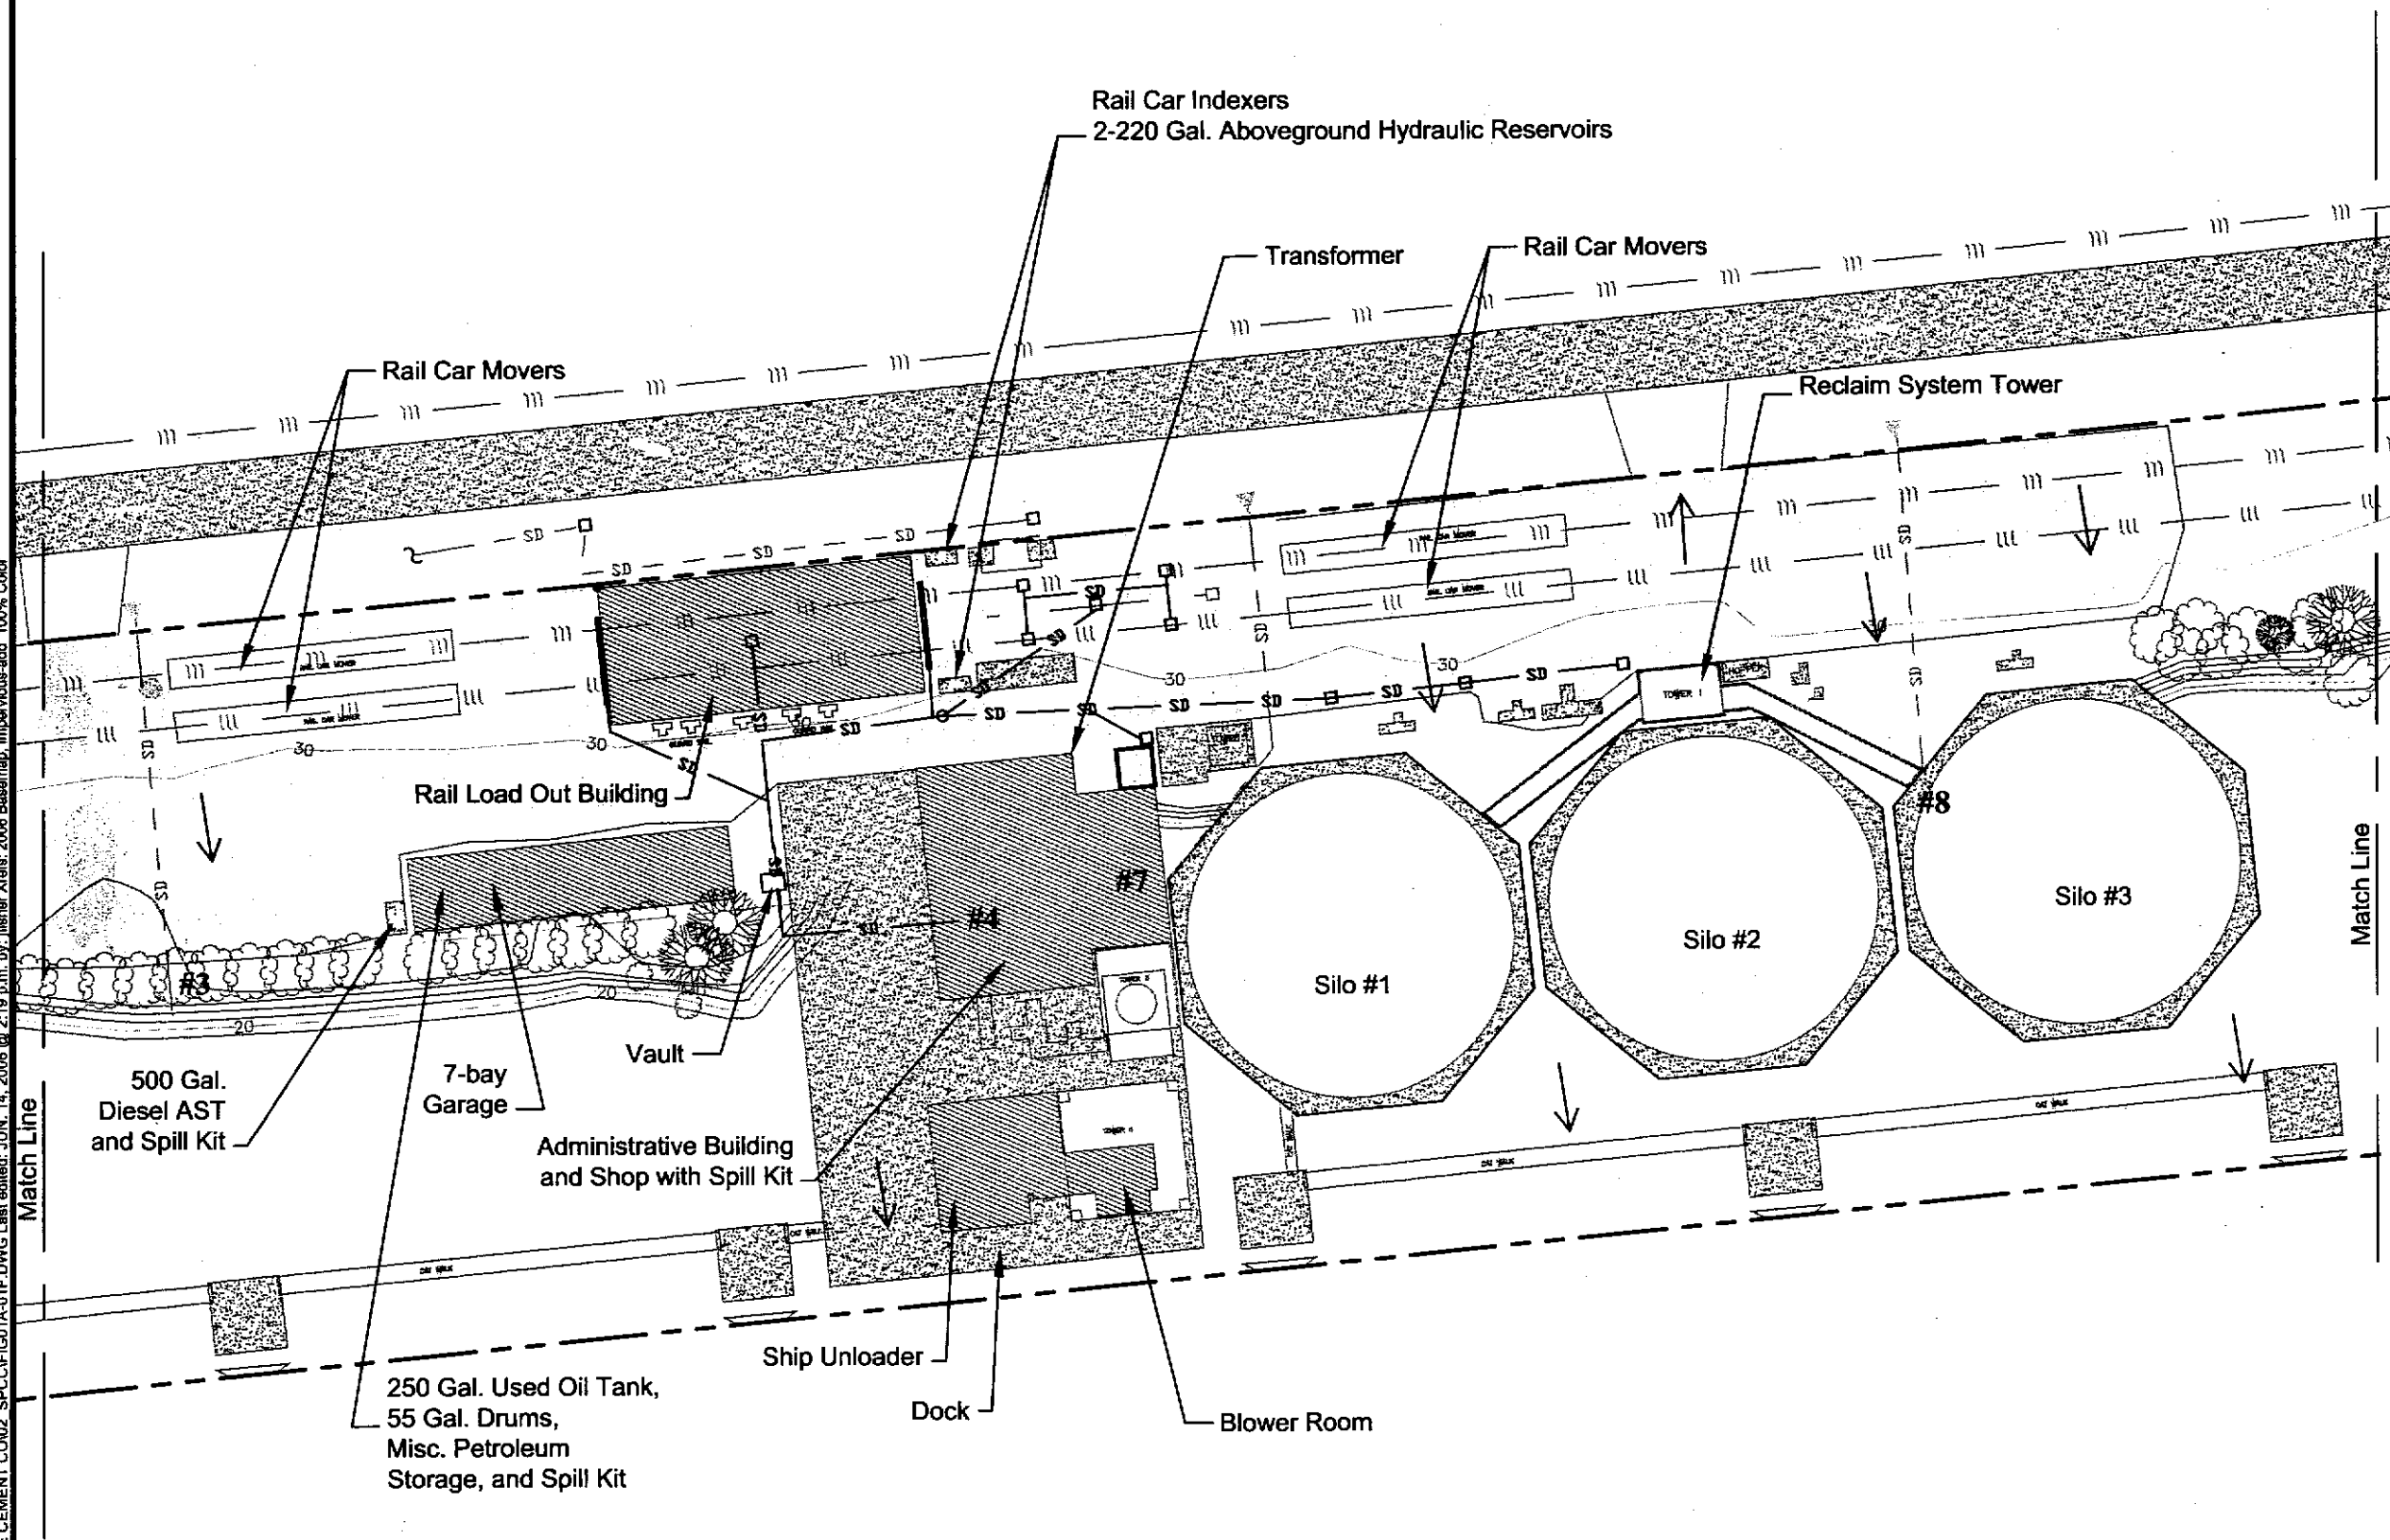

- Legend:**
- Property Boundary
 - x Fence
 - ||| Railroad Tracks
 - #2 Outfall Designation
 - Rock Collector (buried)
 - SD Ash Grove Stormwater Line (configuration estimated)
 - SD Stormwater Line (not used by Ash Grove)
 - Catch Basin
 - Manhole
 - Direction of Surface Water Flow
 - Asphalt Pavement
 - Concrete
 - Buildings

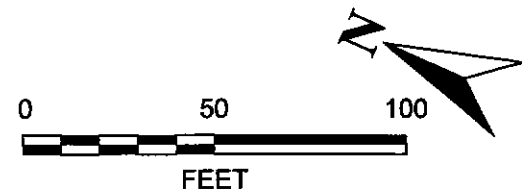

Note:
Based on Alta Land Title survey by
Caswell/Hertel Surveyors on Sept. 26,
2005, and updated in February 2006
and March 2006.


**MAUL
FOSTER
ALONGI INC.**
ENVIRONMENTAL & ENGINEERING CONSULTANTS
Vancouver, WA | Portland, OR | www.MFAlnc.org

File: G:\0188.01 ASH GROVE CEMENT CO\02 SPCC\FIG01A-01F DWG Last edited: JUN 14, 2006 @ 2:19 p.m. by: J. Fisher Xrefs: 2006 Basemap, Impervious-add 100% Color

Figure 1C

Ash Grove Cement Co.
Portland, Oregon

- Legend:
- Property Boundary
 - x- Fence
 - ||| Railroad Tracks
 - Direction of Surface Water Flow
 - Concrete

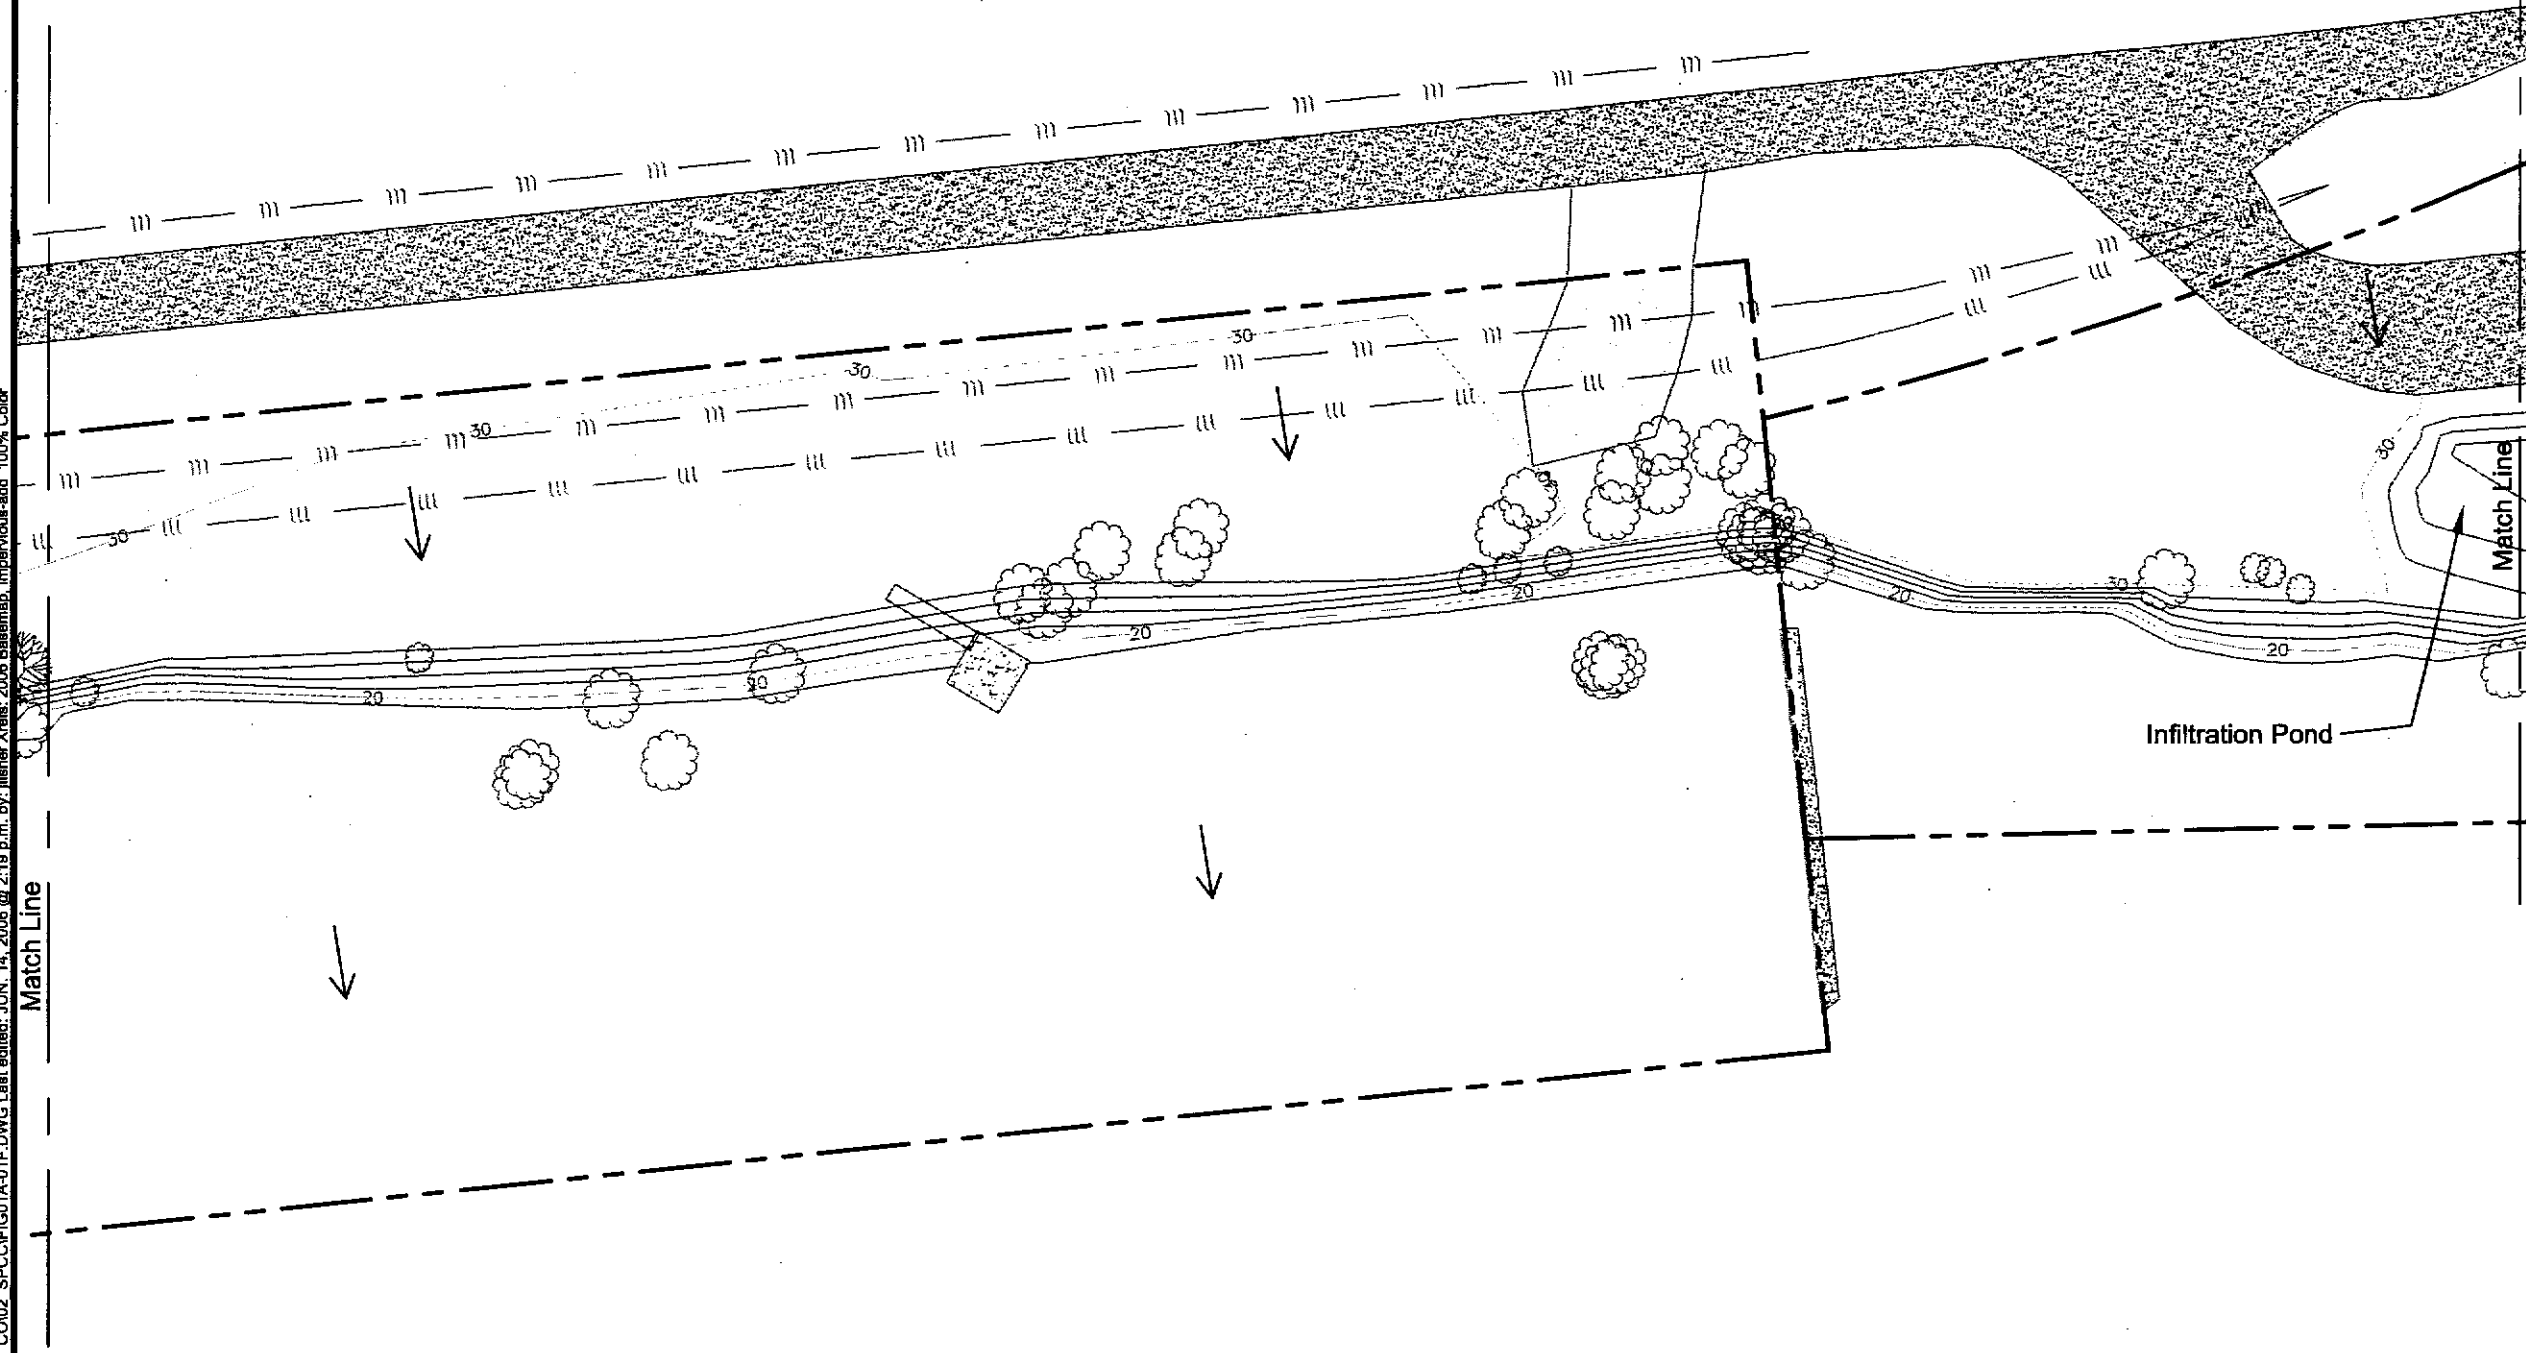

Note:
Based on Alta Land Title survey by
Caswell/Hertel Surveyors on Sept. 26,
2005, and updated in February 2006
and March 2006.

0 50 100
FEET

**MAUL
FOSTER
ALONGI INC.**

ENVIRONMENTAL & ENGINEERING CONSULTANTS
Vancouver, WA | Portland, OR | www.MFainc.org


File: G:\0168.01 ASH GROVE CEMENT CO\02_SPCCFIG01A-01.F DWG Last edited: JUN. 14, 2008 @ 2:19 p.m. by: J. Fisher Xrefs: 2008 Basemap, Impervious-add, 100% Color

Figure 1D

Ash Grove Cement Co.
Portland, Oregon

- Legend:**
- Property Boundary
 - x - Fence
 - ||| Railroad Tracks
 - Direction of Surface Water Flow
 - Concrete

File: G:\0168.01 ASH GROVE CEMENT CO\02_SPC\FIG01A-01F.DWG Last edited: JUN. 14, 2006 @ 2:19 p.m. by: J. Fisher Xrefs: 2008 Basemap, Impervious-add 100% Color

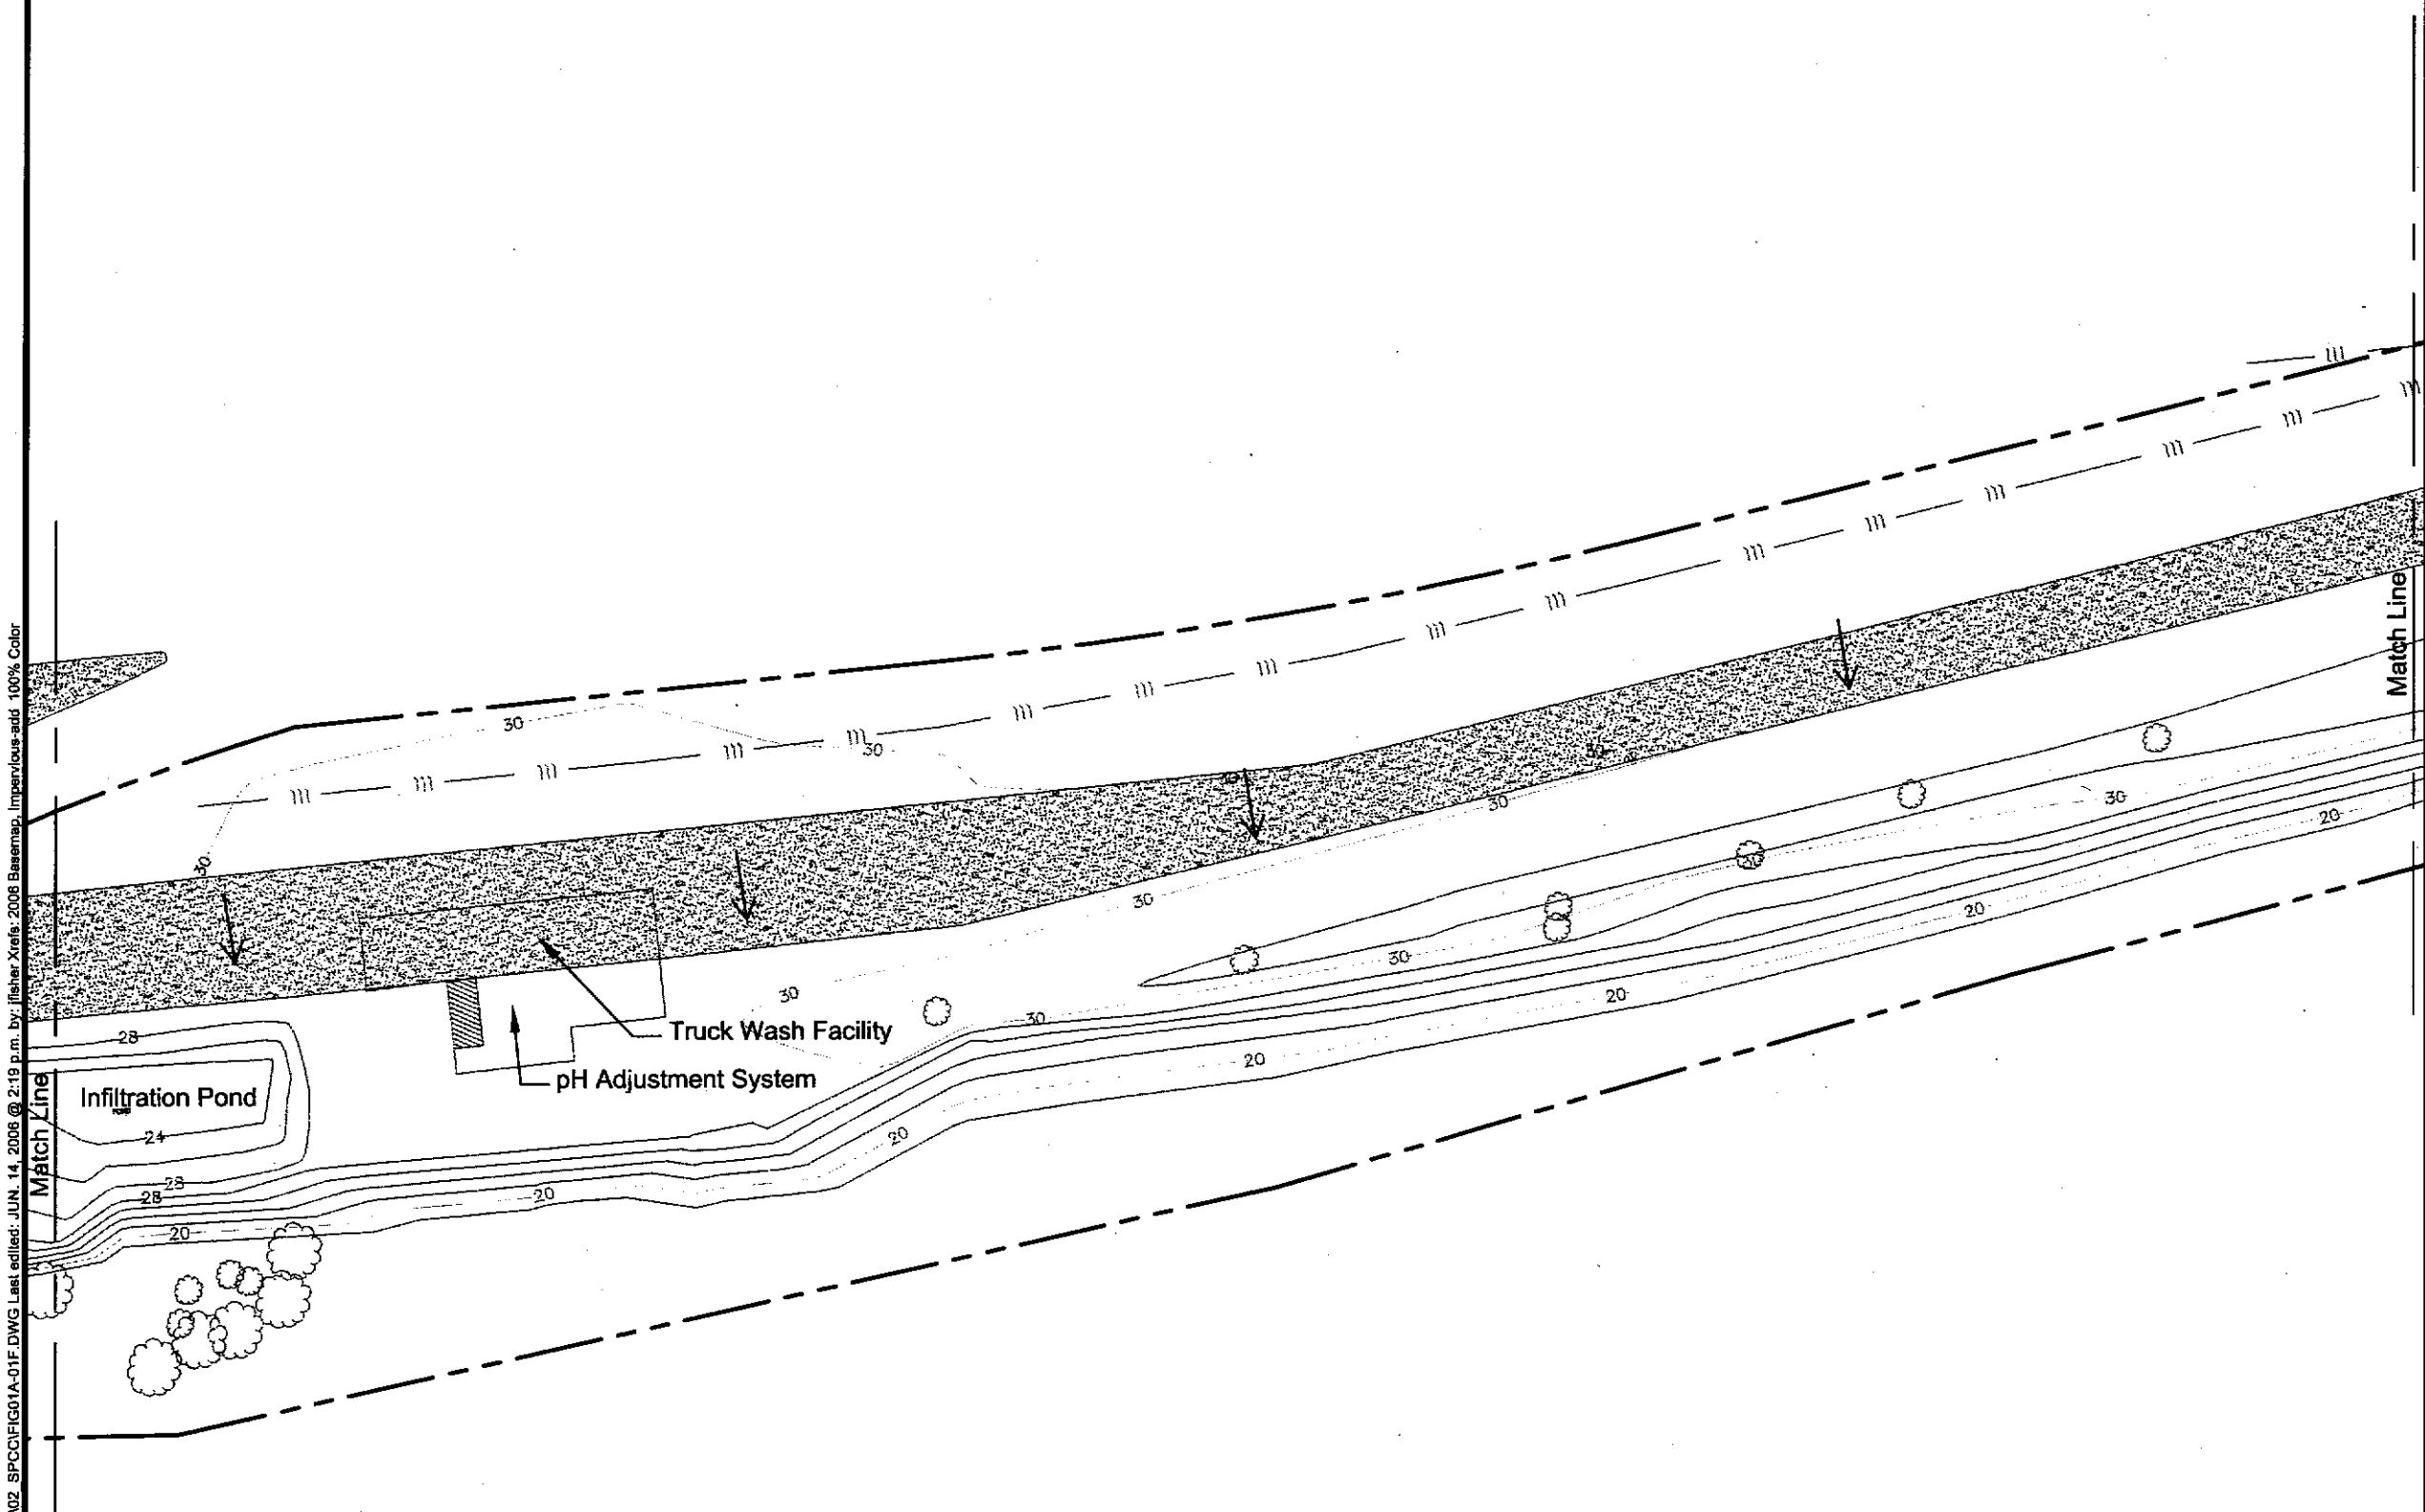

Note:
Based on Alta Land Title survey by
Caswell/Hertel Surveyors on Sept. 26,
2005, and updated in February 2006
and March 2006.


0 50 100
FEET

**MAUL
FOSTER
ALONGI INC.**
ENVIRONMENTAL & ENGINEERING CONSULTANTS
Vancouver, WA | Portland, OR | www.MFAinc.org


Figure 1E

Ash Grove Cement Co.
Portland, Oregon

File: G:\0168.01 ASH GROVE CEMENT CO\02_SPOC\FIG01A-01F.DWG Last edited: JUN. 14, 2006 @ 2:19 p.m. by: J. Fisher Xrefs: 2006 Basemap, Impervious-add, 100% Color

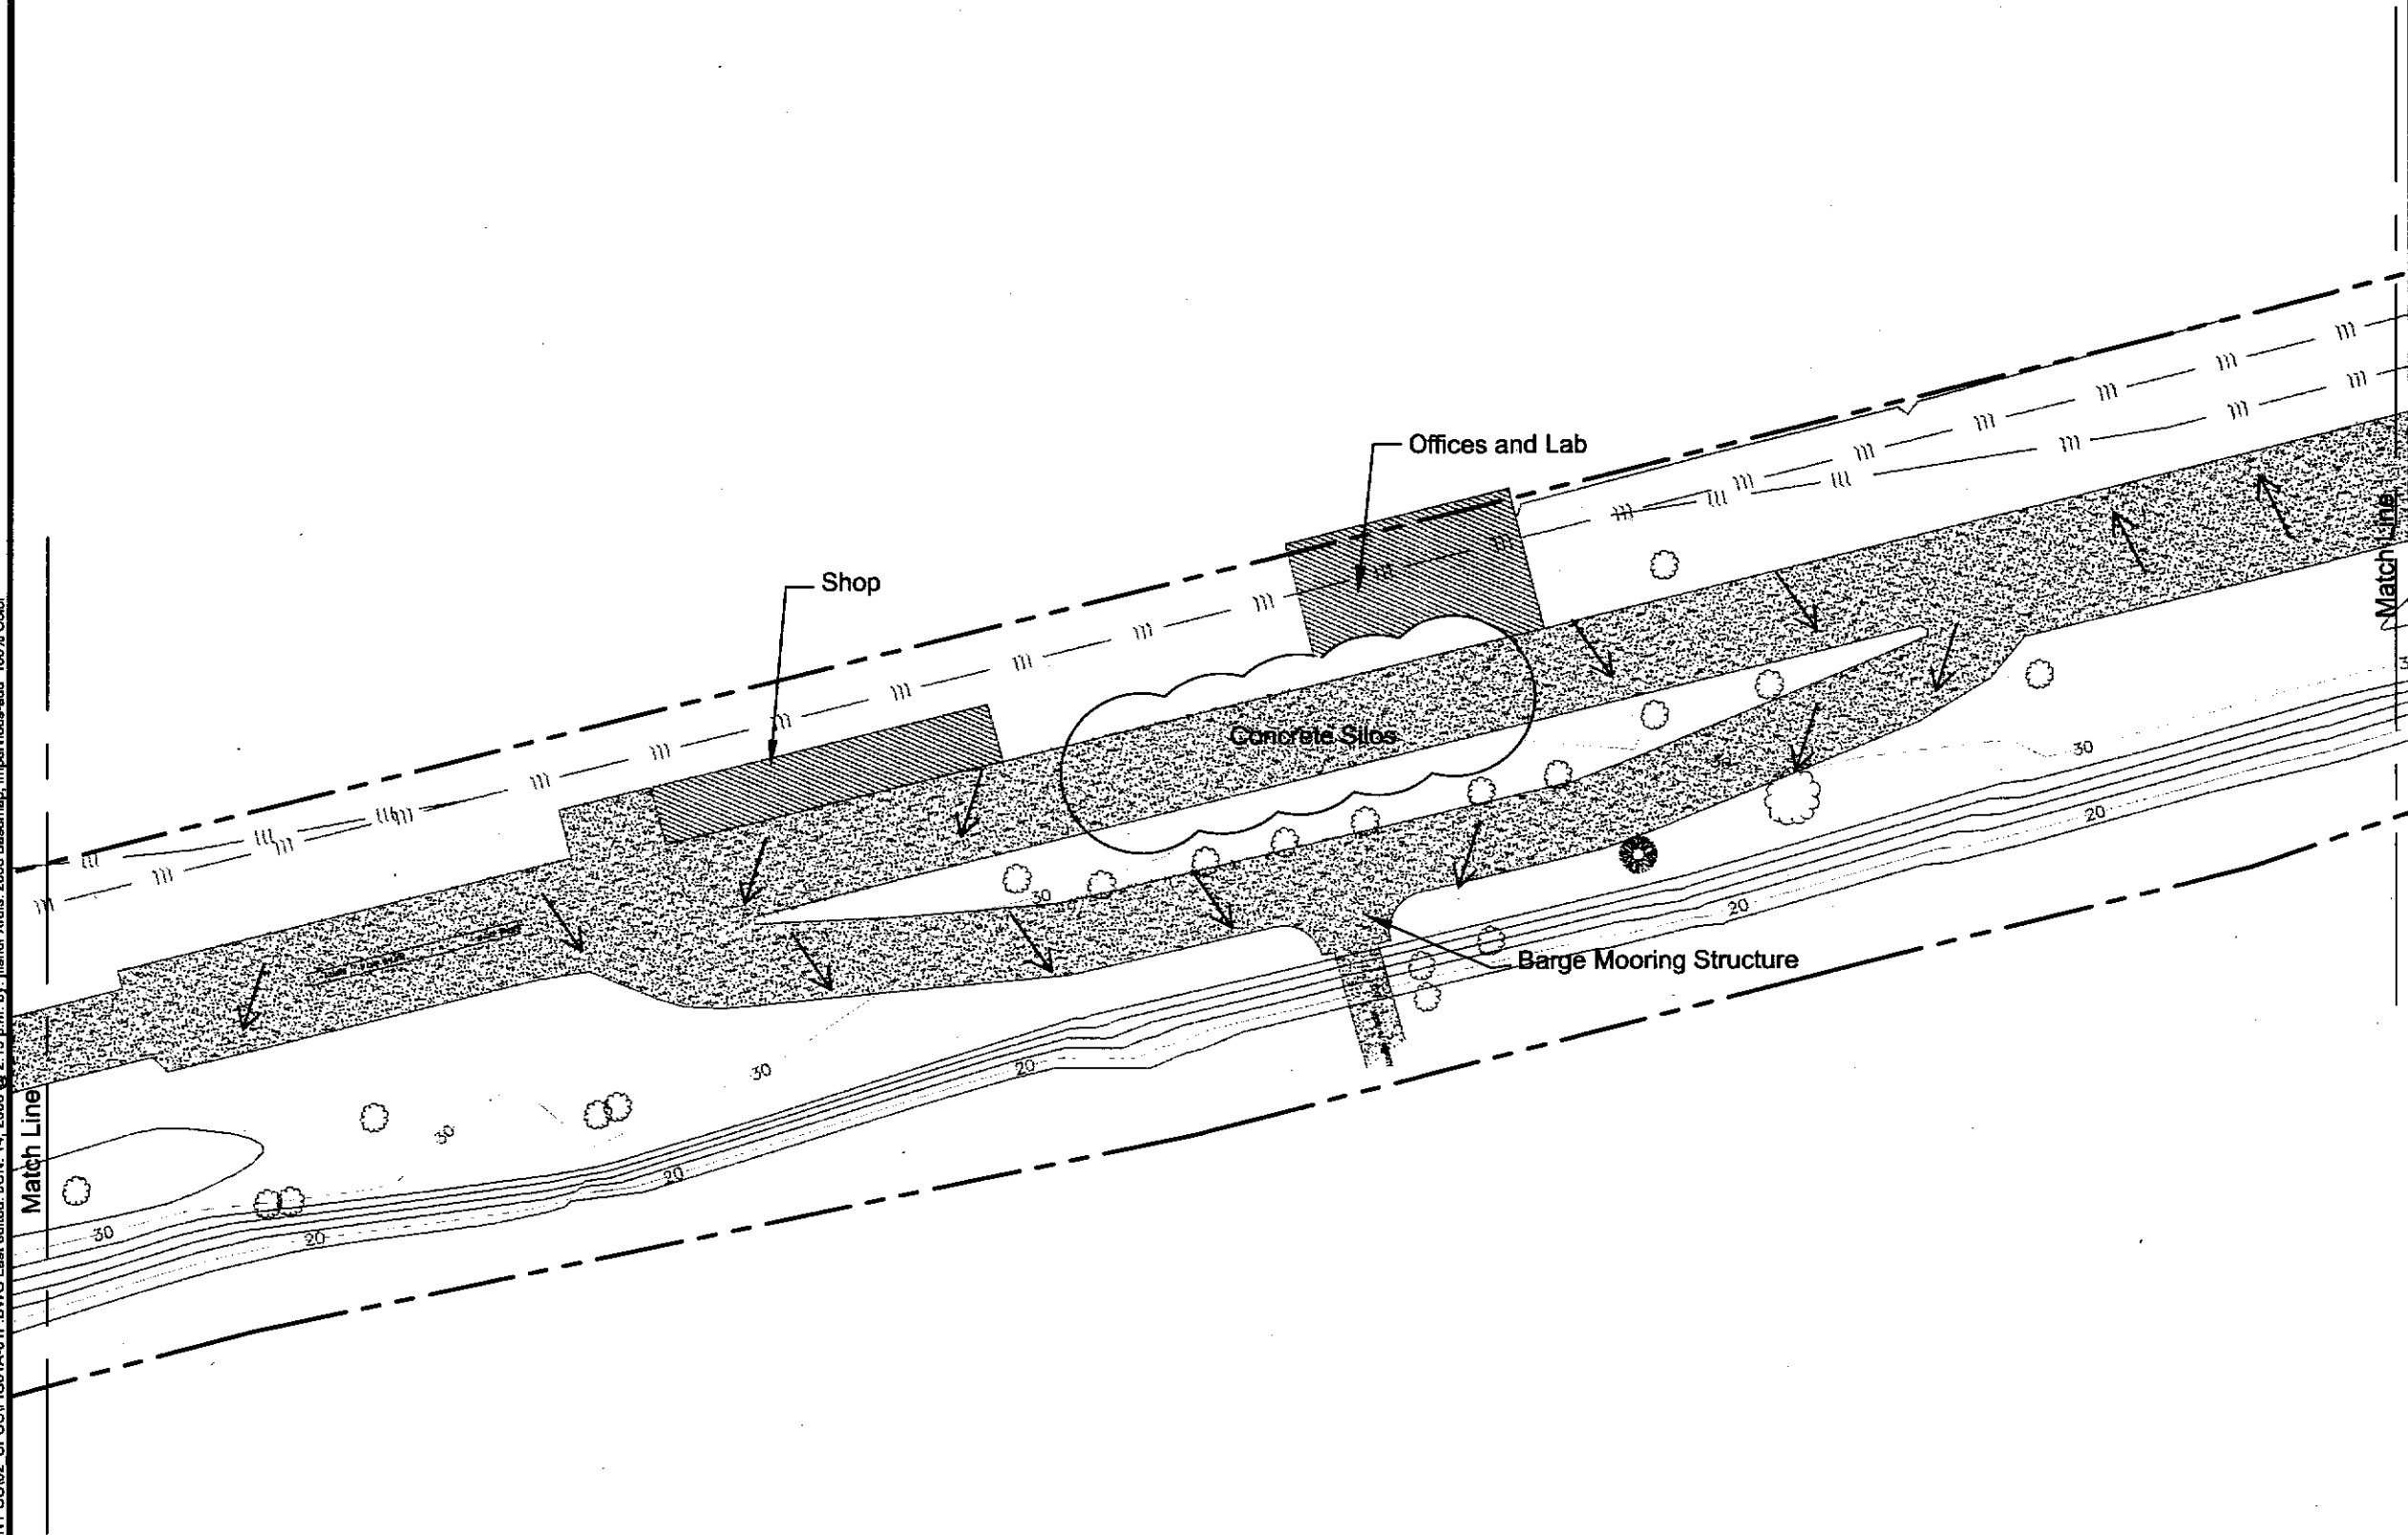

- Legend:**
- Property Boundary
 - Fence
 - Railroad Tracks
 - Direction of Surface Water Flow
 - Concrete
 - Buildings

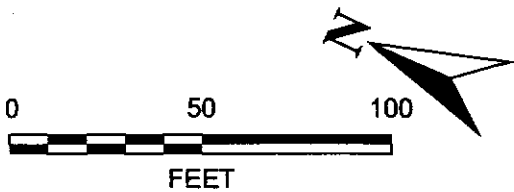


Note:
Based on Alta Land Title survey by
Caswell/Hertel Surveyors on Sept. 26,
2005, and updated in February 2006
and March 2006.

**MAUL
FOSTER
ALONGI INC.**
ENVIRONMENTAL & ENGINEERING CONSULTANTS
Vancouver, WA | Portland, OR | www.MFAlnc.org

Figure 1F

Ash Grove Cement Co.
Portland, Oregon

- Legend:
- Property Boundary
 - Fence
 - Railroad Tracks
 - Direction of Surface Water Flow
 - Concrete

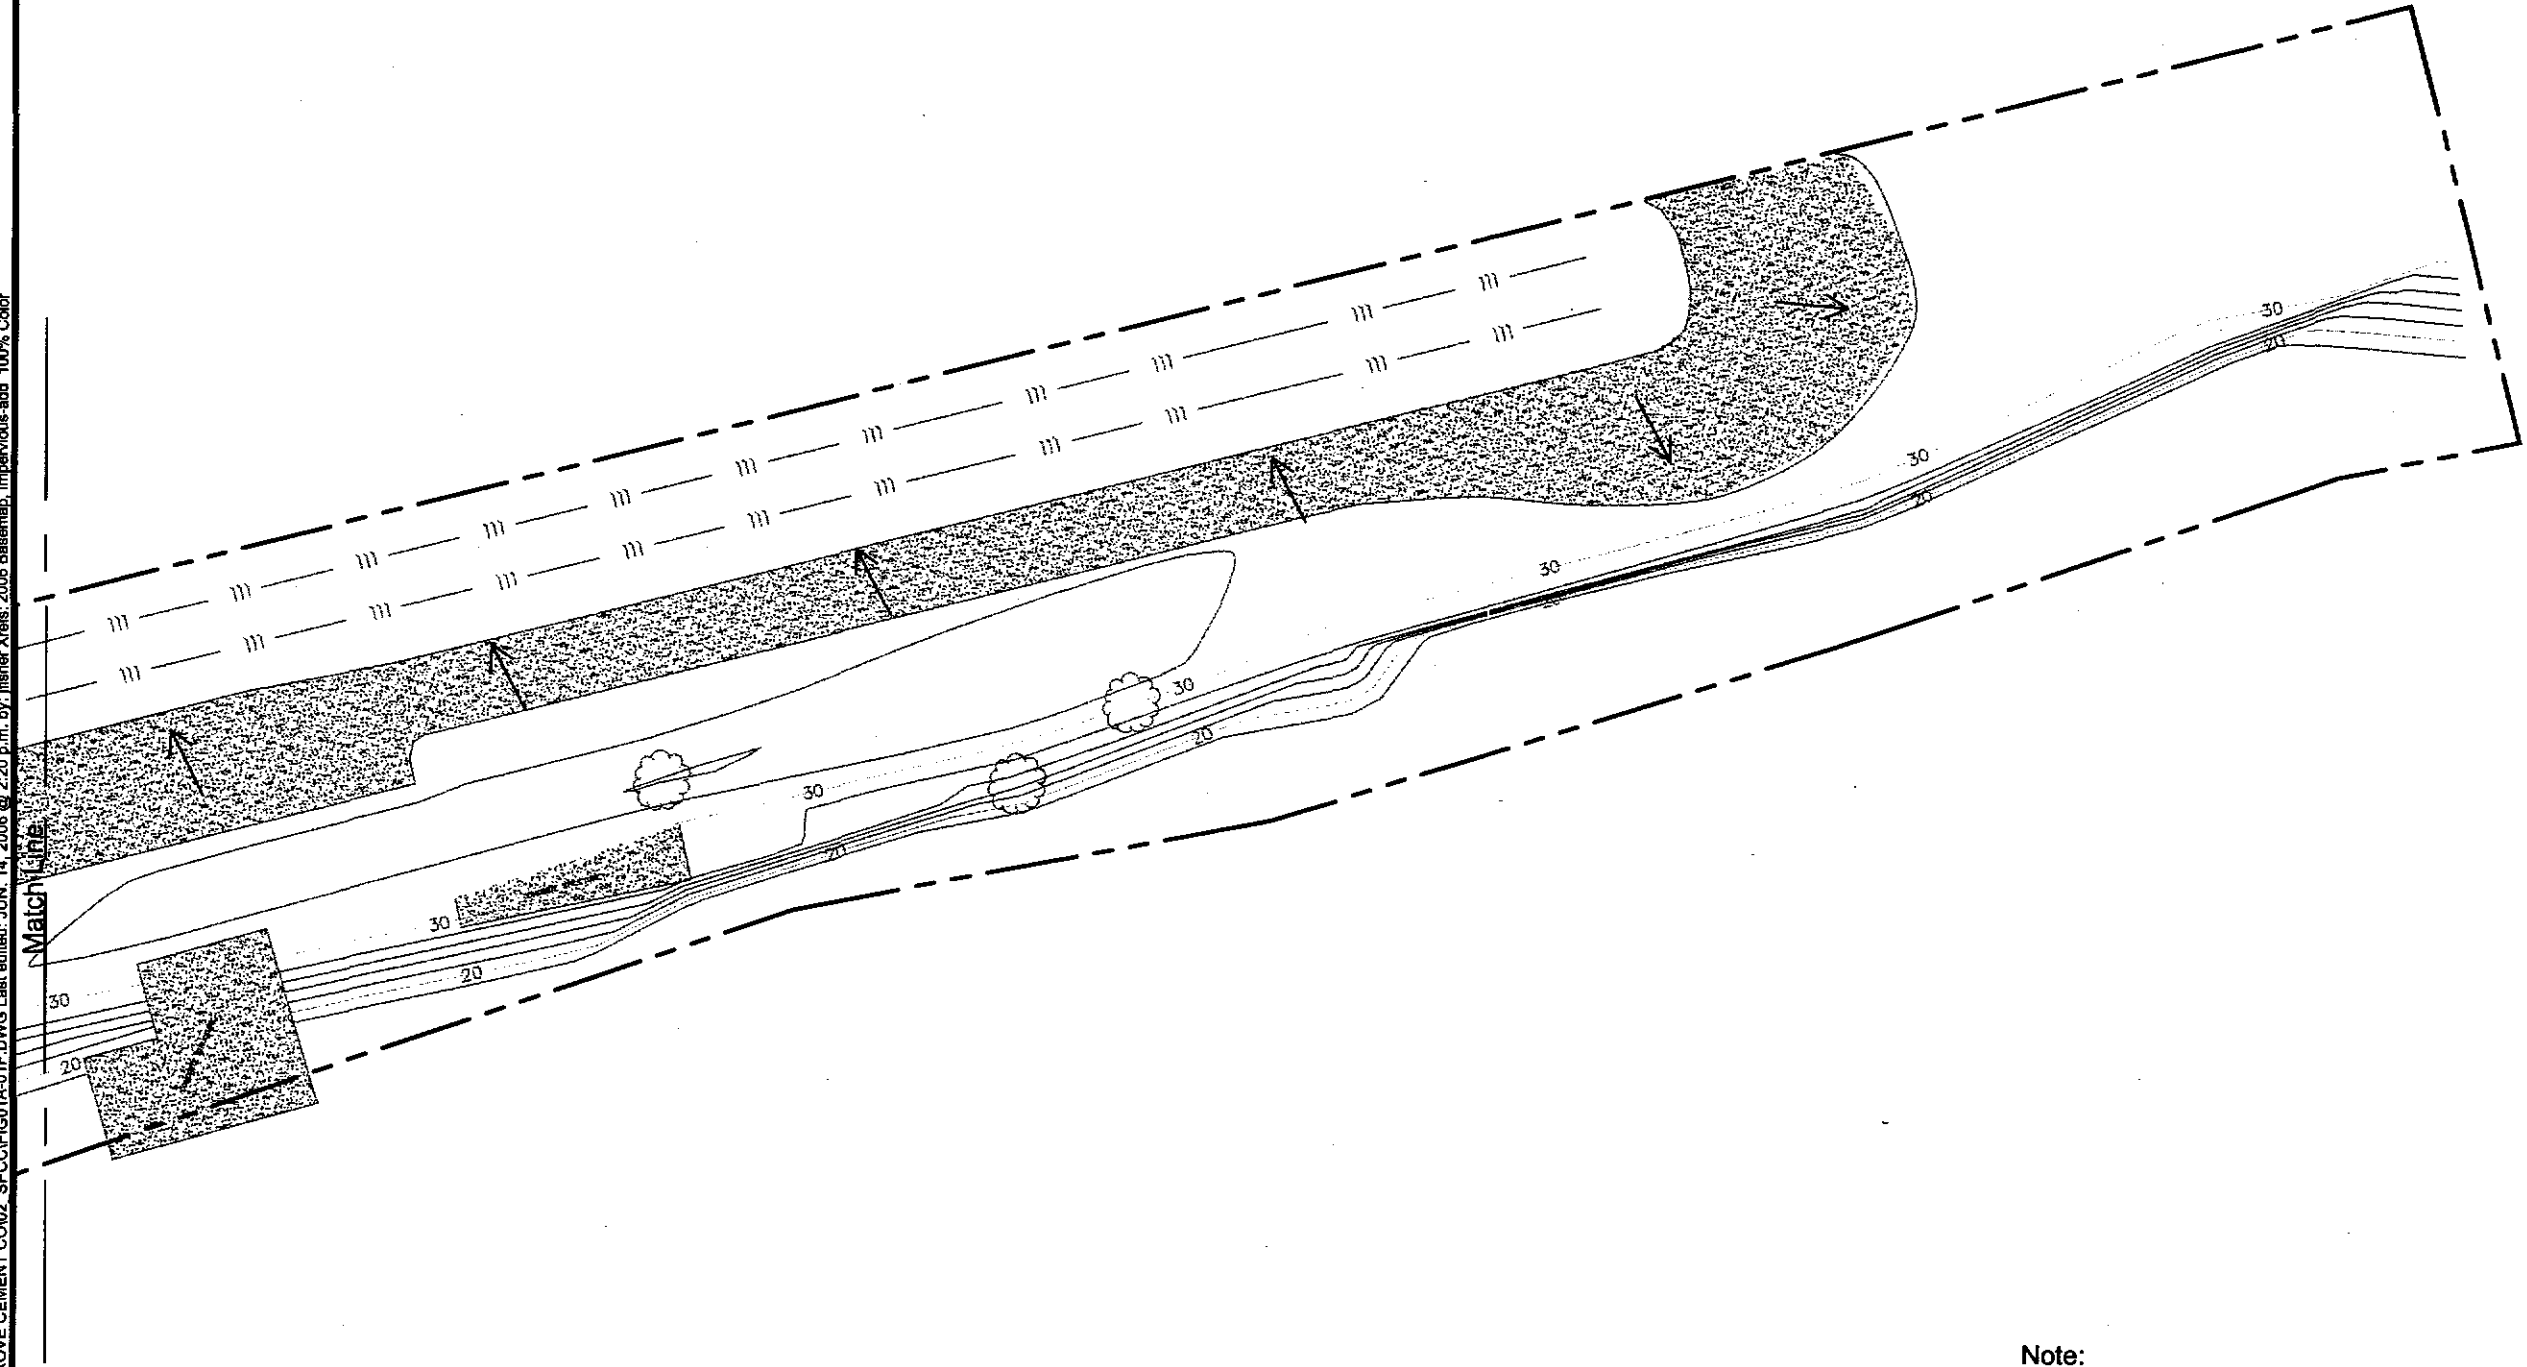

Note:
Based on Alta Land Title survey by
Caswell/Hertel Surveyors on Sept. 26,
2005, and updated in February 2006
and March 2006.

0 50 100
FEET

**MAUL
FOSTER
ALONGI INC.**
ENVIRONMENTAL & ENGINEERING CONSULTANTS
Vancouver, WA | Portland, OR | www.MFAinc.org

File: G:\0168.01 ASH GROVE CEMENT CO\02 SPCO\FIG01A-01F.DWG Last edited: JUN 14, 2006 @ 2:20 p.m. by: JFisher Xref: 2006 Basemap, Impervious-add, 100% Color